



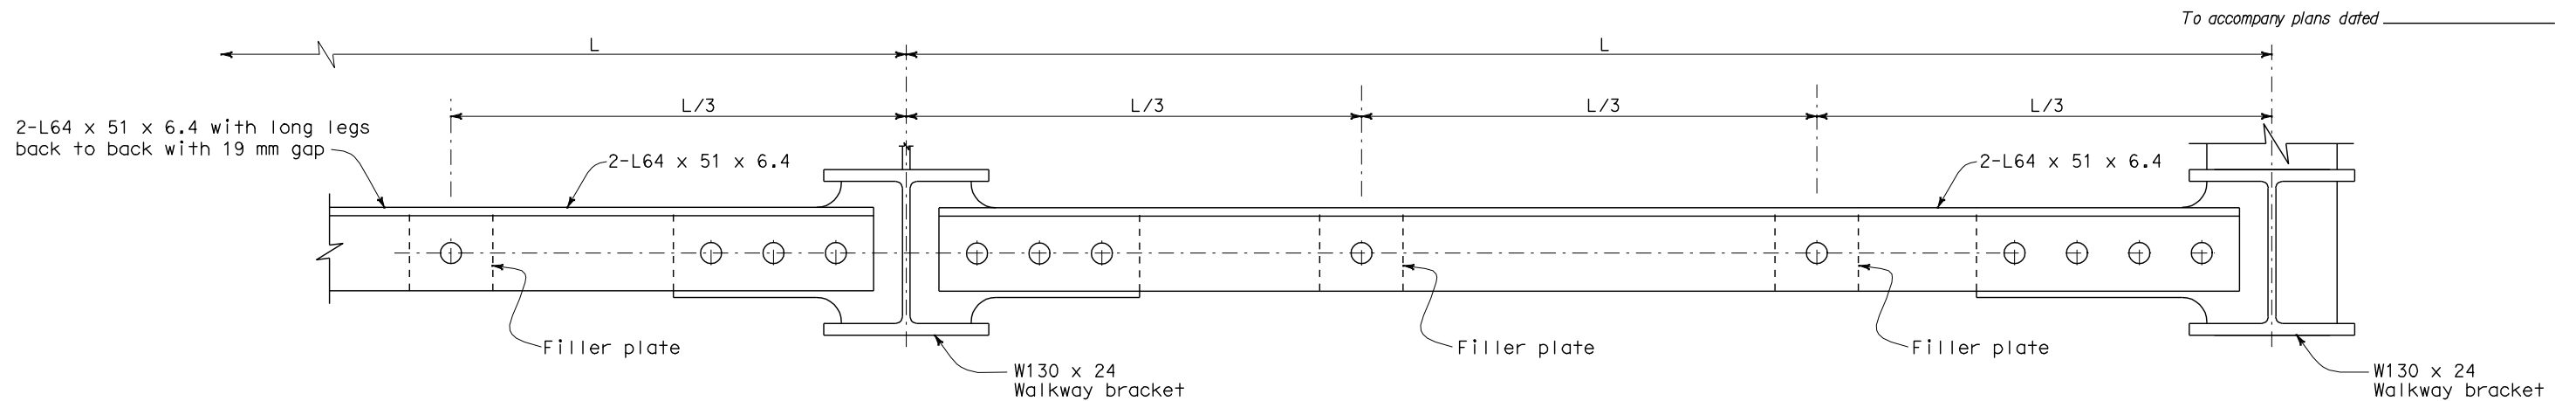


DIST	COUNTY	ROUTE	KILOMETER TOTAL PROJECT	POST NO.	SHEET NO.	TOTAL SHEETS
REGISTERED CIVIL ENGINEER						
December 30, 2004						
PLANS APPROVAL DATE						
The State of California or its officers or agents shall not be responsible for the accuracy or completeness of electronic copies of this plan sheet.						
To get to the Caltrans web site, go to: http://www.dot.ca.gov						

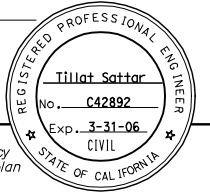


STRUT SYSTEM AT TUBULAR SIGNS


(Continuous between end safety lug locations)

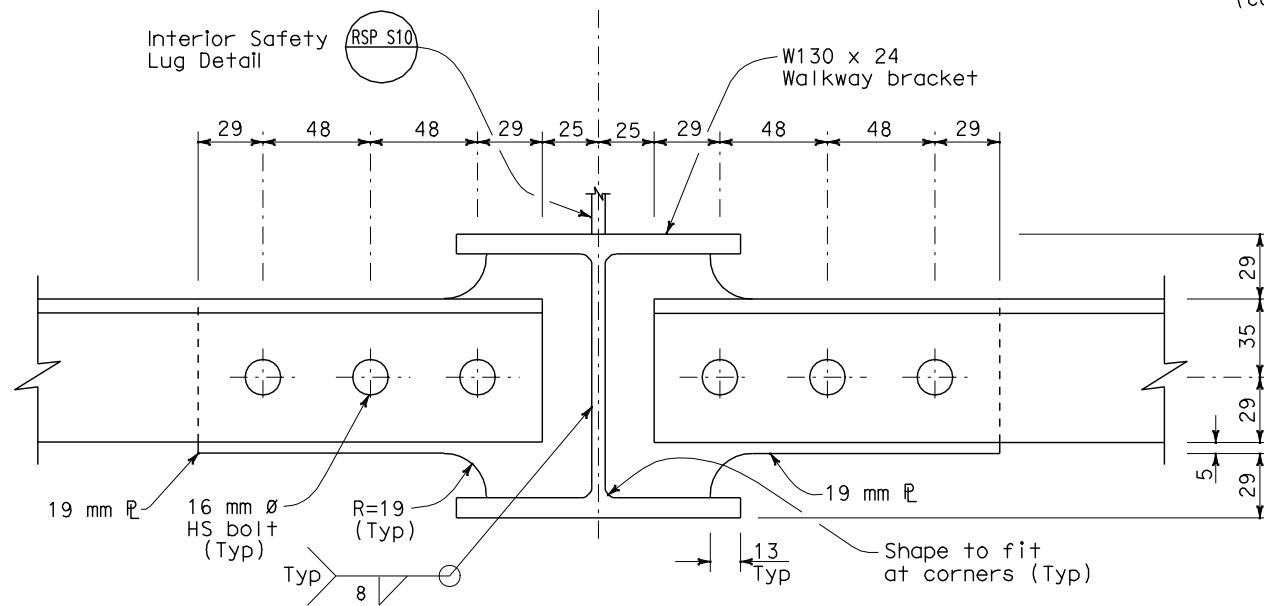

INTERIOR SAFETY LUG LOCATION

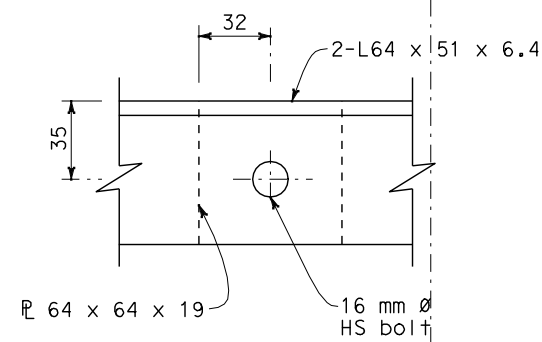

FILLER PLATE

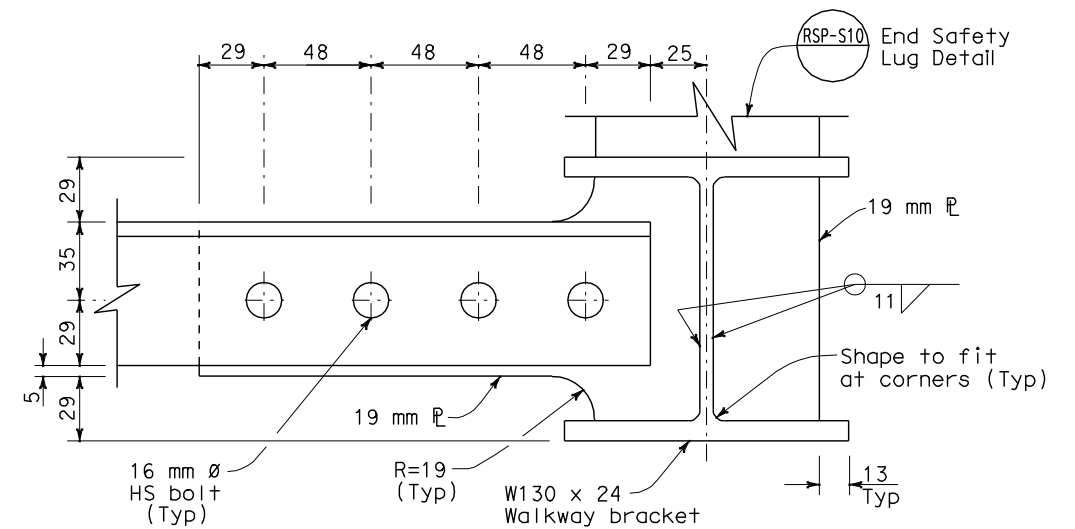

END SAFETY LUG LOCATION

OVERHEAD SIGNS WALKWAY DETAILS No.3

NO SCALE
ALL DIMENSIONS ARE IN
MILLIMETERS UNLESS OTHERWISE SHOWN

NSP S10A DATED DECEMBER 30, 2004
SUPPLEMENTS THE STANDARD PLANS BOOK DATED JULY 1999.

NEW STANDARD PLAN NSP S10A

1999 NEW Std PLAN NSP S10A